

KONZEPT
Arkitektur Bygg og Plan

9151 Storslett


www.autodesk.com/revit

Consultant
Address
Address
Phone
Fax
e-mail

Consultant
Address
Address
Phone
Fax
e-mail

Consultant
Address
Address
Phone
Fax
e-mail

Consultant
Address
Address
Phone
Fax
e-mail

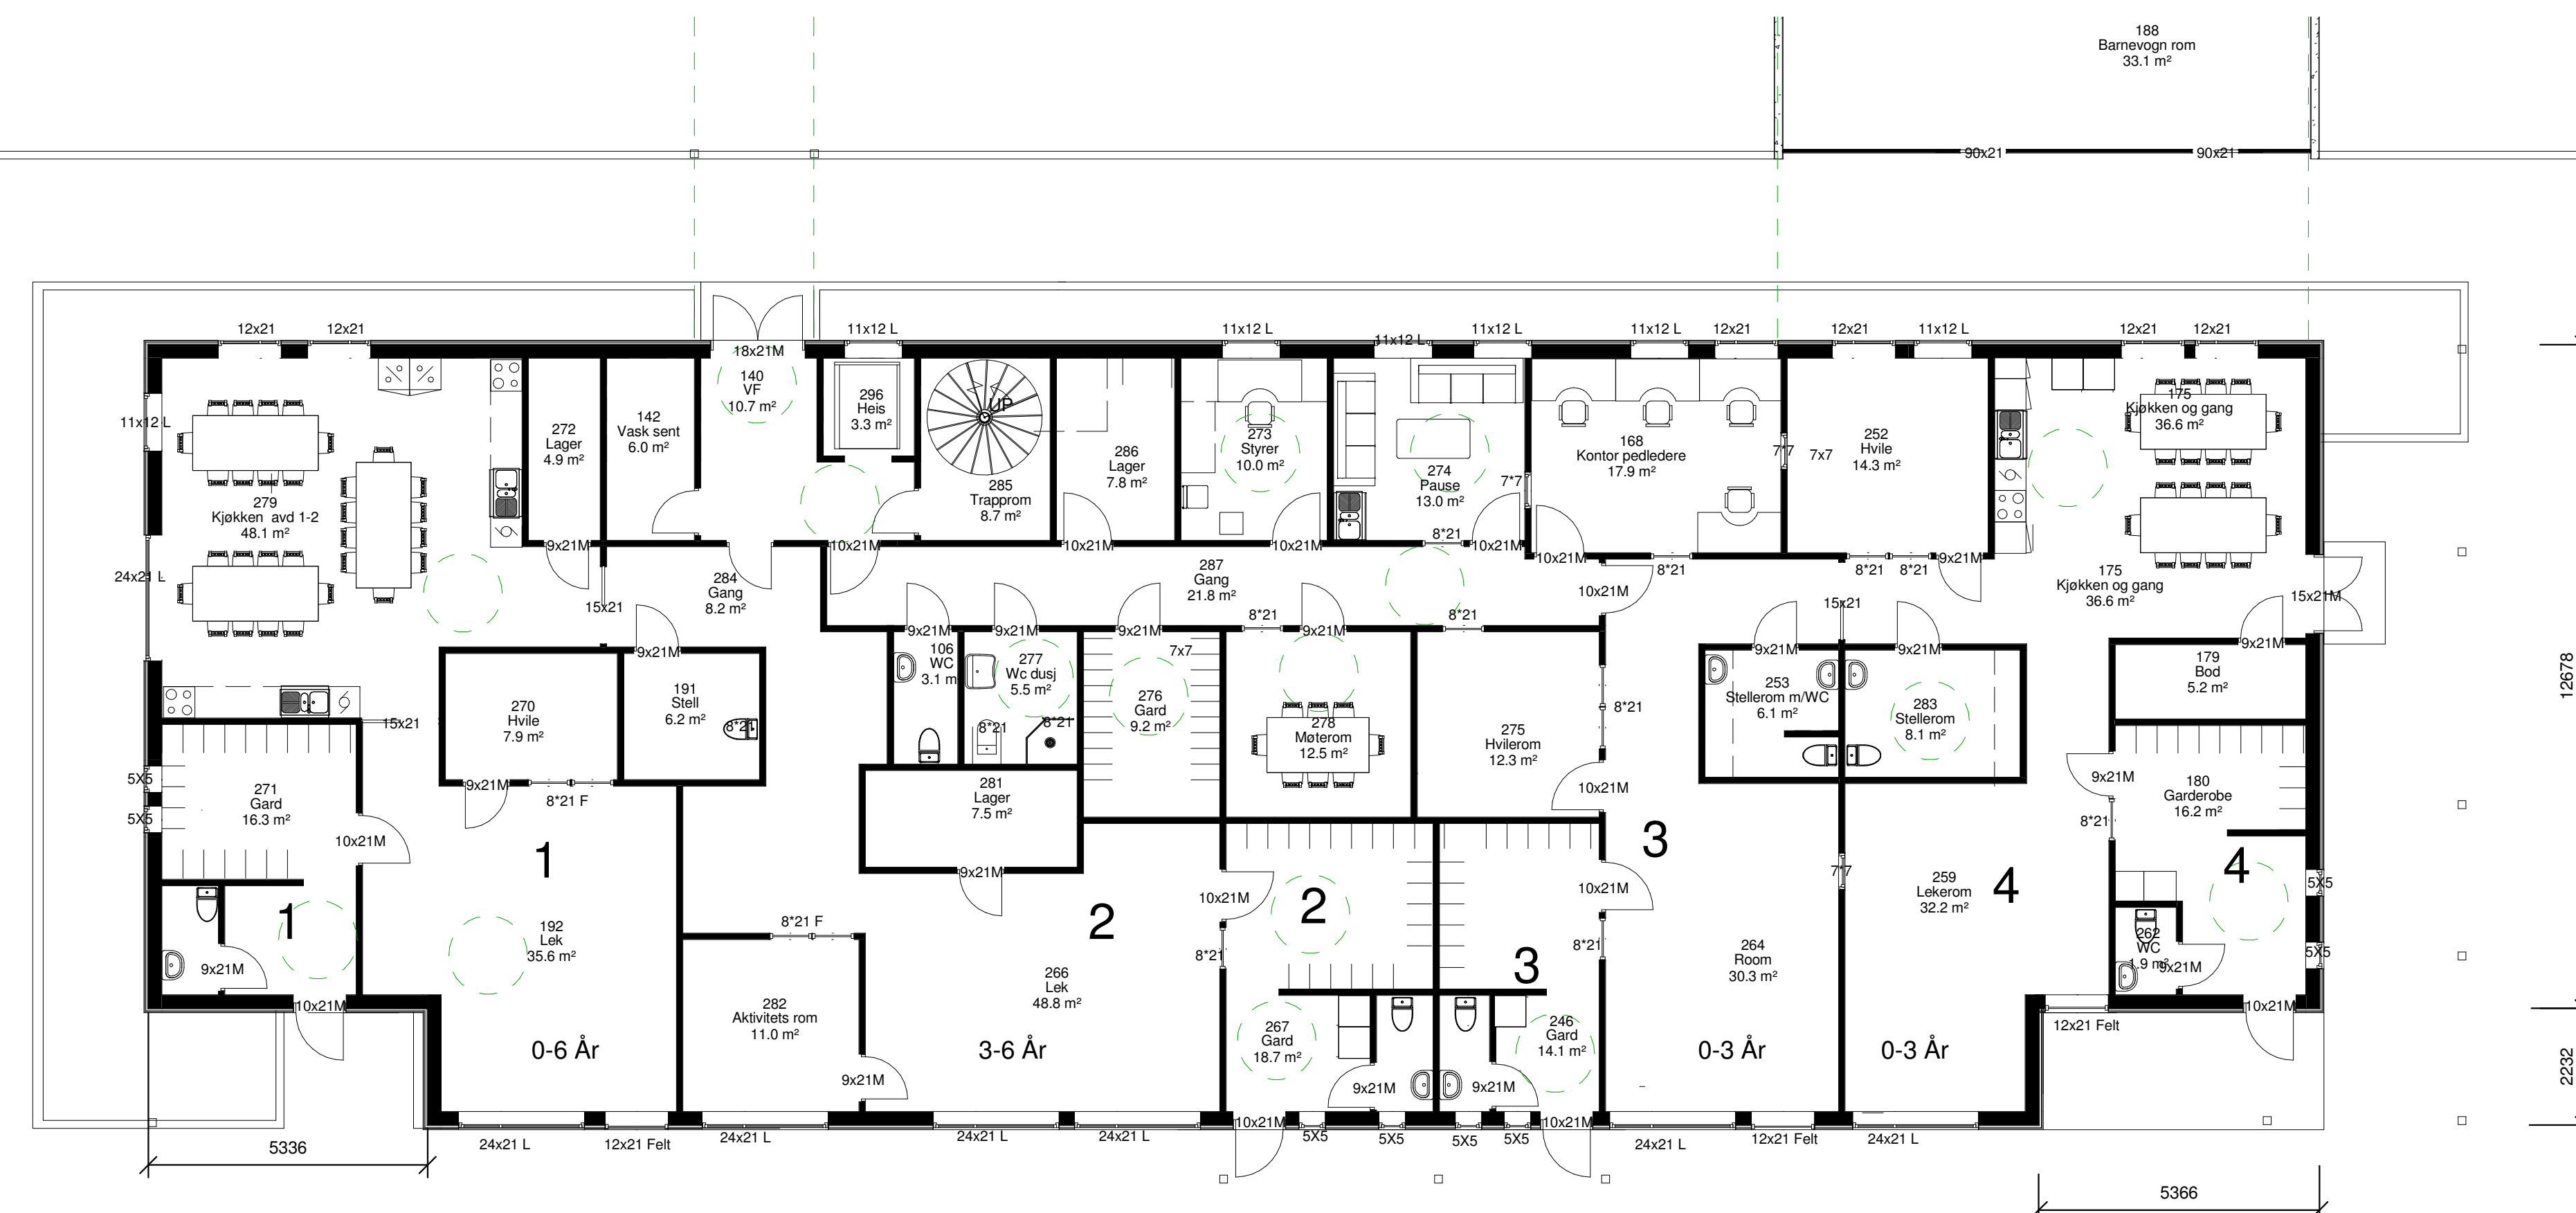

Revidert 19/12
Revisjonen gjelder trapp og heis.

No.	Description	Date

Kirkebakken
menighets-
barnehage

Plan Barnehage
4 avdelinger

Project number	2031
Date	14.11.2013
Drawn by	Author
Checked by	Checker

A103

Scale 1 : 100