

KONZEPT  
Arkitektur Bygg og Plan  
9151 Storslett

www.autodesk.com/revit

Consultant  
Address  
Address  
Phone  
Phone  
Fax  
Fax  
e-mail  
e-mail

Consultant  
Address  
Address  
Phone  
Phone  
Fax  
Fax  
e-mail  
e-mail

| No. | Description  | Date |
|-----|--------------|------|
|     |              |      |
|     |              |      |
|     |              |      |
|     | Rev 19/12 BT |      |
|     |              |      |
|     |              |      |
Kirkebakken  
menighets-  
barnehage


Plan Kirkekontor  
og aktivitetssal

Project number 2031  
Date 14.11.2013  
Drawn by Author  
Checked by Checker

A104

Scale 1 : 100

Lundevgen

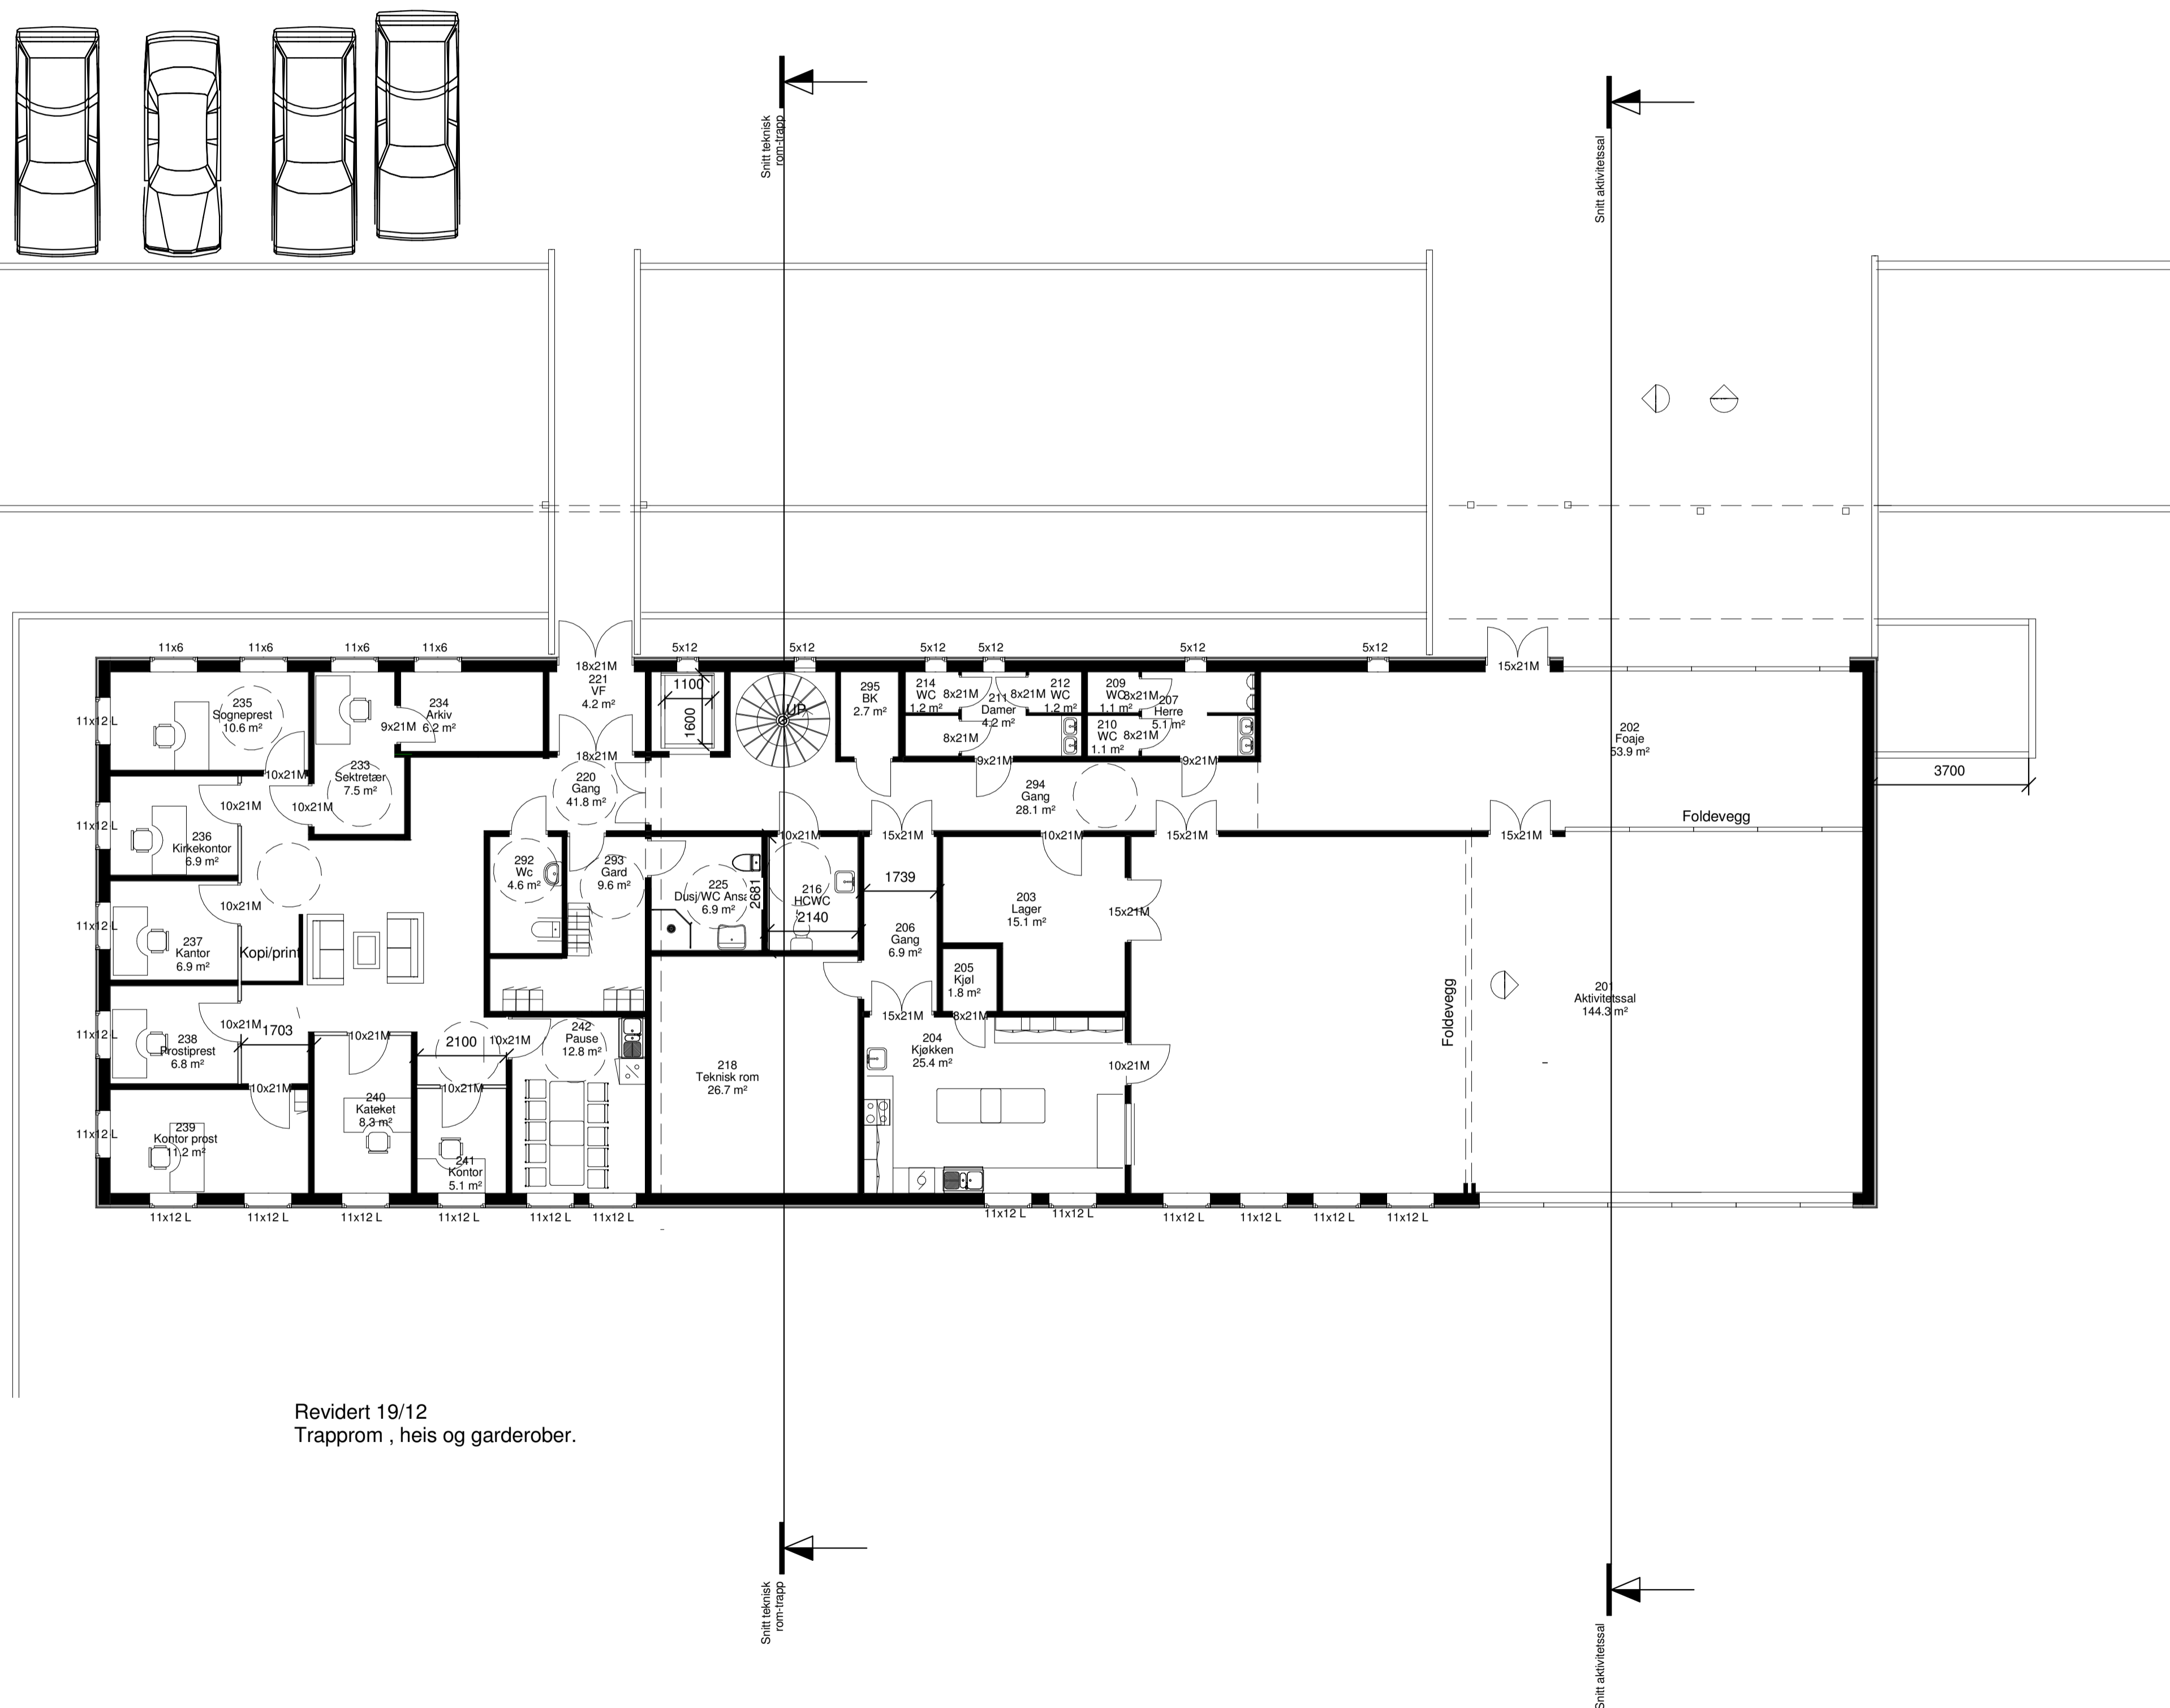

Revidert 19/12  
Trapprom, heis og garderober.

Tilbudstegning